


**Masonry Materials**



CAST STONE  
YORK COLOR:  
"DARK GREY"



VENEER BRICK  
GLEN-GERY COLOR:  
"SILVERBROOK"

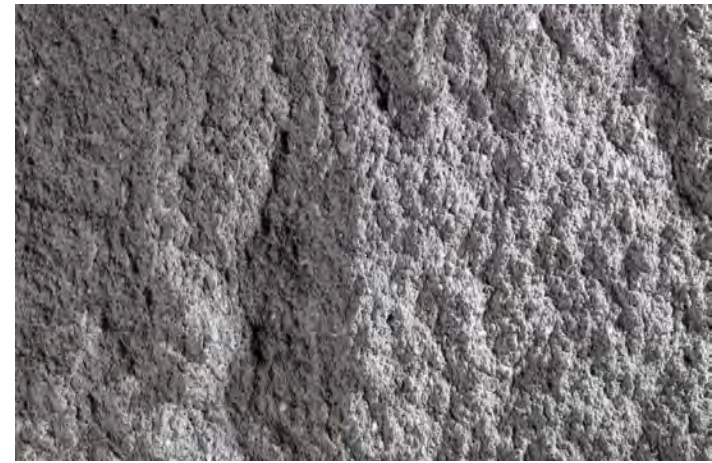

SPLIT FACE CONCRETE  
YORK COLOR:  
"SLATE"



**Front Elevation** Scale 1/4"=1'-0"

**Cementitious Panels**



FIELD PANEL  
COLOR MATCH:  
PLATINUM ME591



ACCENT PANEL  
COLOR MATCH:  
PMS 287C (BLUE)

**Coping & Framing**




ANODIZED ALUMINUM




**Rear Elevation** Scale 1/4"=1'-0"



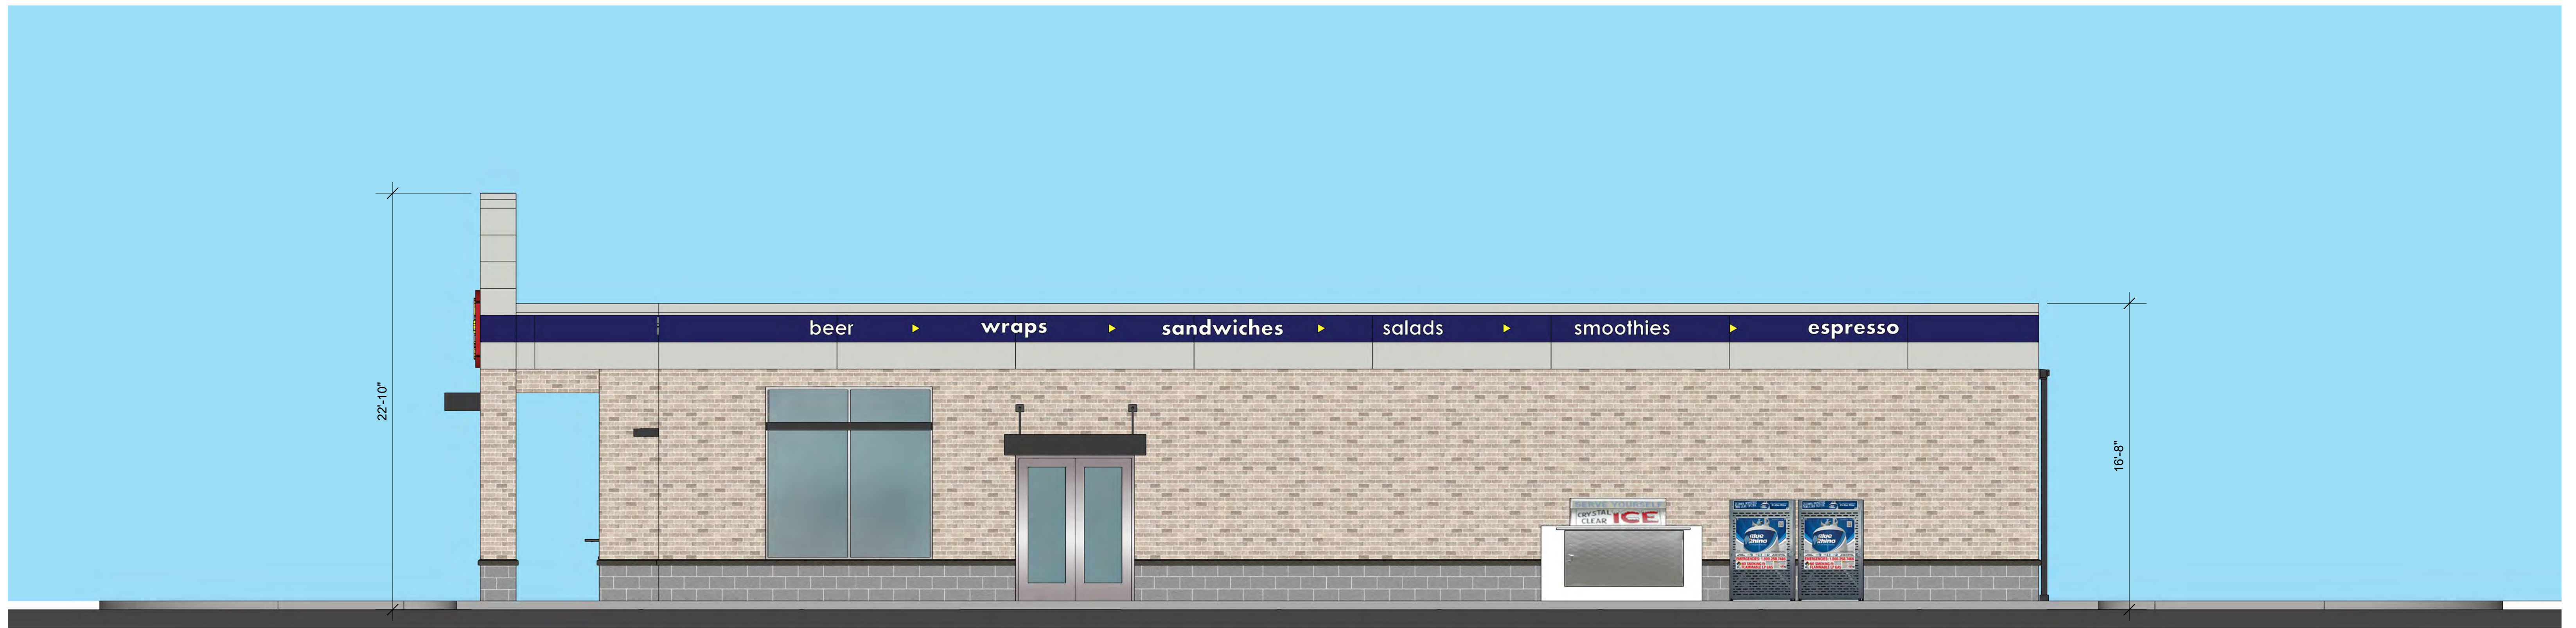

**Right Elevation** Scale 1/4"=1'-0"

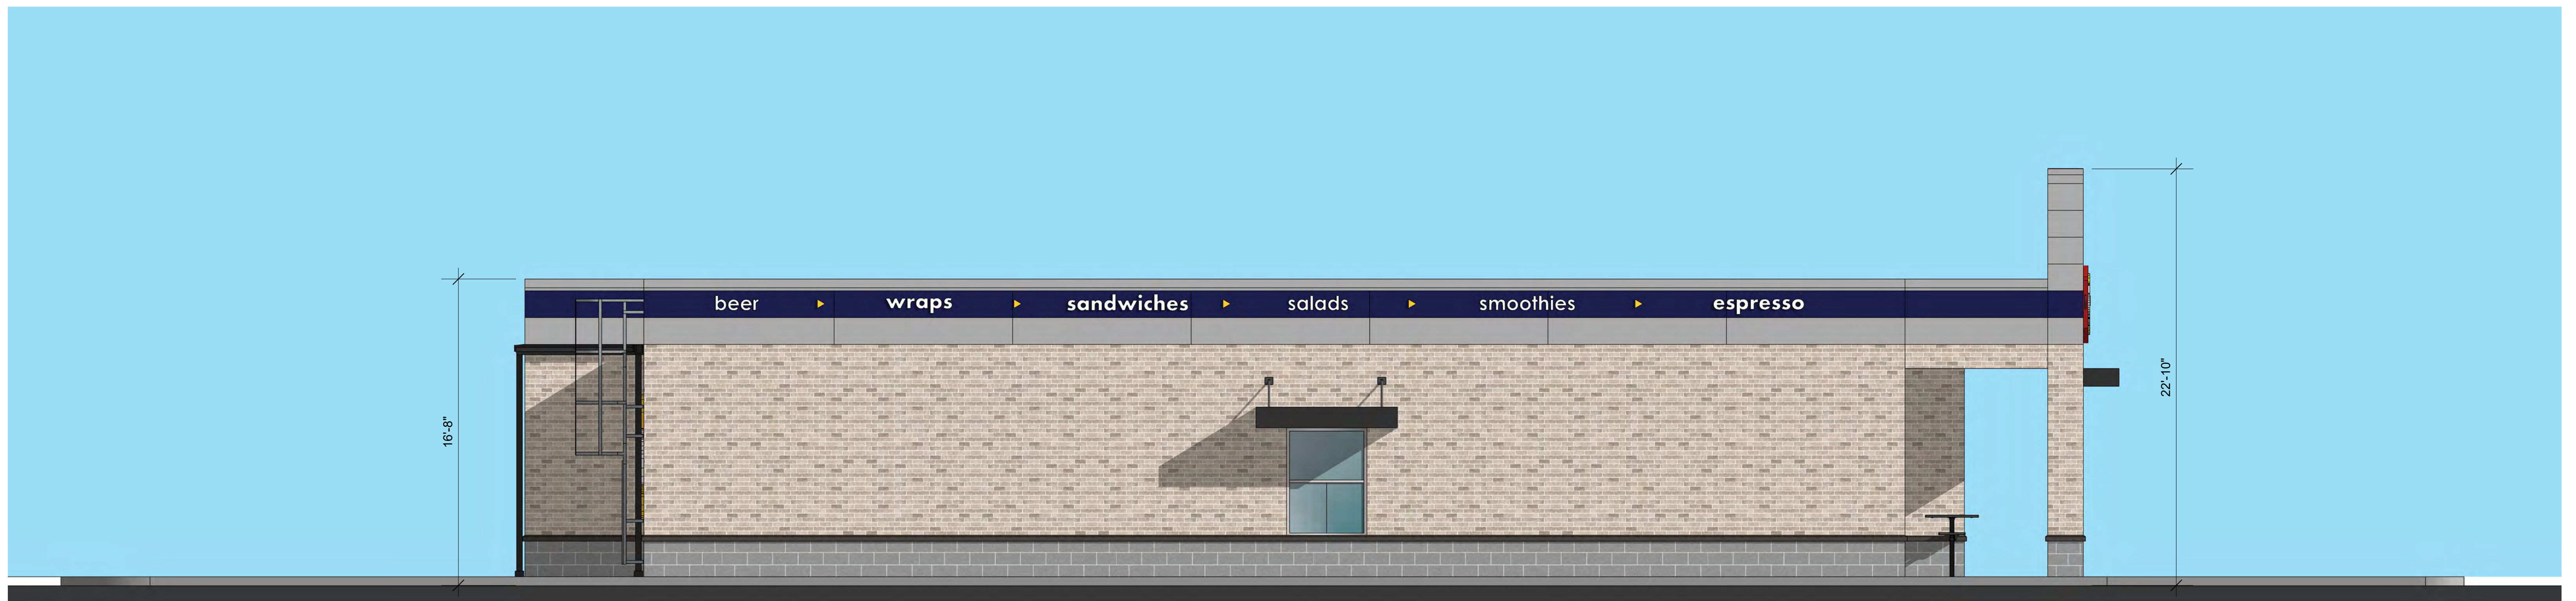

**Left Elevation** Scale 1/4"=1'-0"





Perspective View 1



Perspective View 2




Perspective View 3



Perspective View 4



**Trash Enclosure Materials**

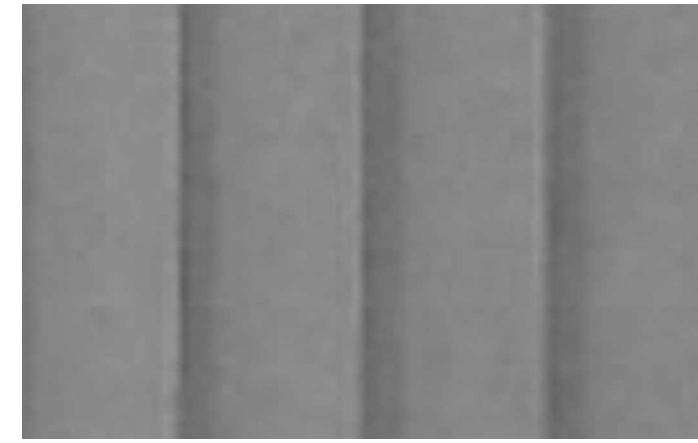

COMPOSITE MATERIAL GATE  
COLOR "MEDIUM GREY"



CAST STONE  
YORK  
COLOR: "DARK GREY"




VENEER BRICK  
GLEN-GERY  
COLOR: "SILVERBROOK"



**Double Trash Enclosure Front Elevation**  
Scale: 1/2"=1'-0"



**Fuel Canopy Front Elevation**  
Scale: 1/4"=1'-0"

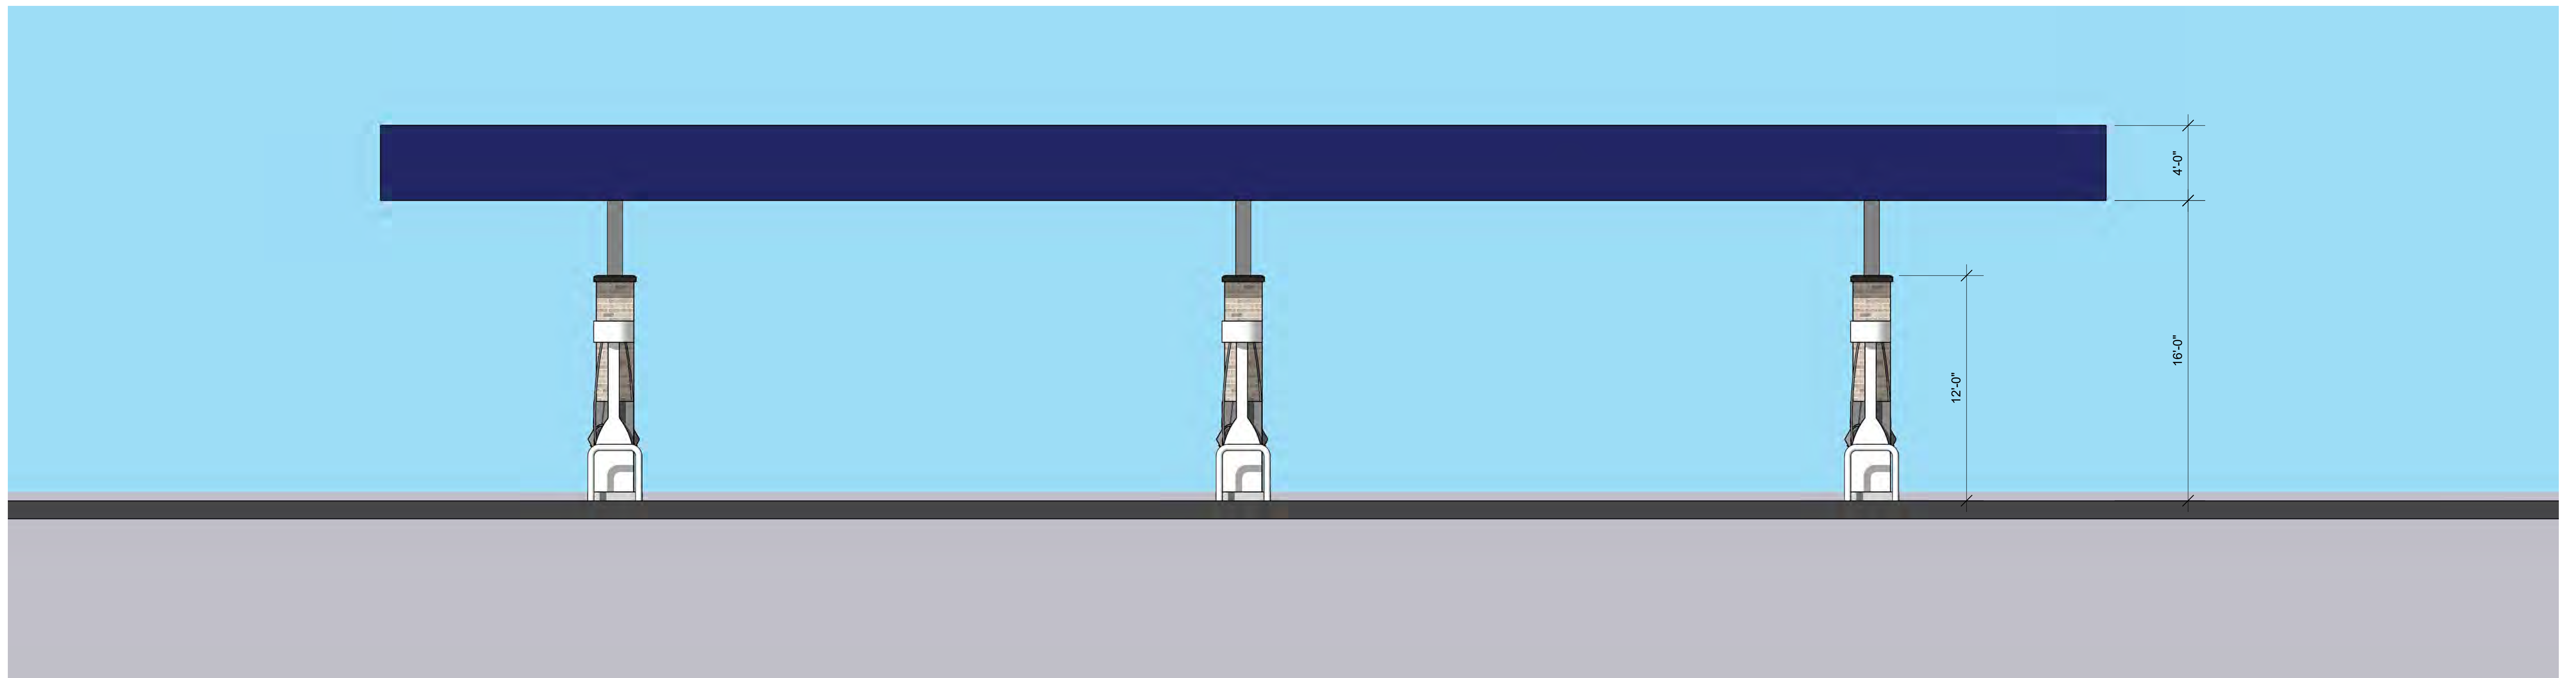

**Fuel Canopy Side Elevation**  
Scale: 3/16"=1'-0"