






Proposed Construction



LEGEND

-  Proposed Reconstruction
-  Proposed Bridge Replacement
-  Proposed Bridge Widening
-  Proposed Bridge Deck Overlay

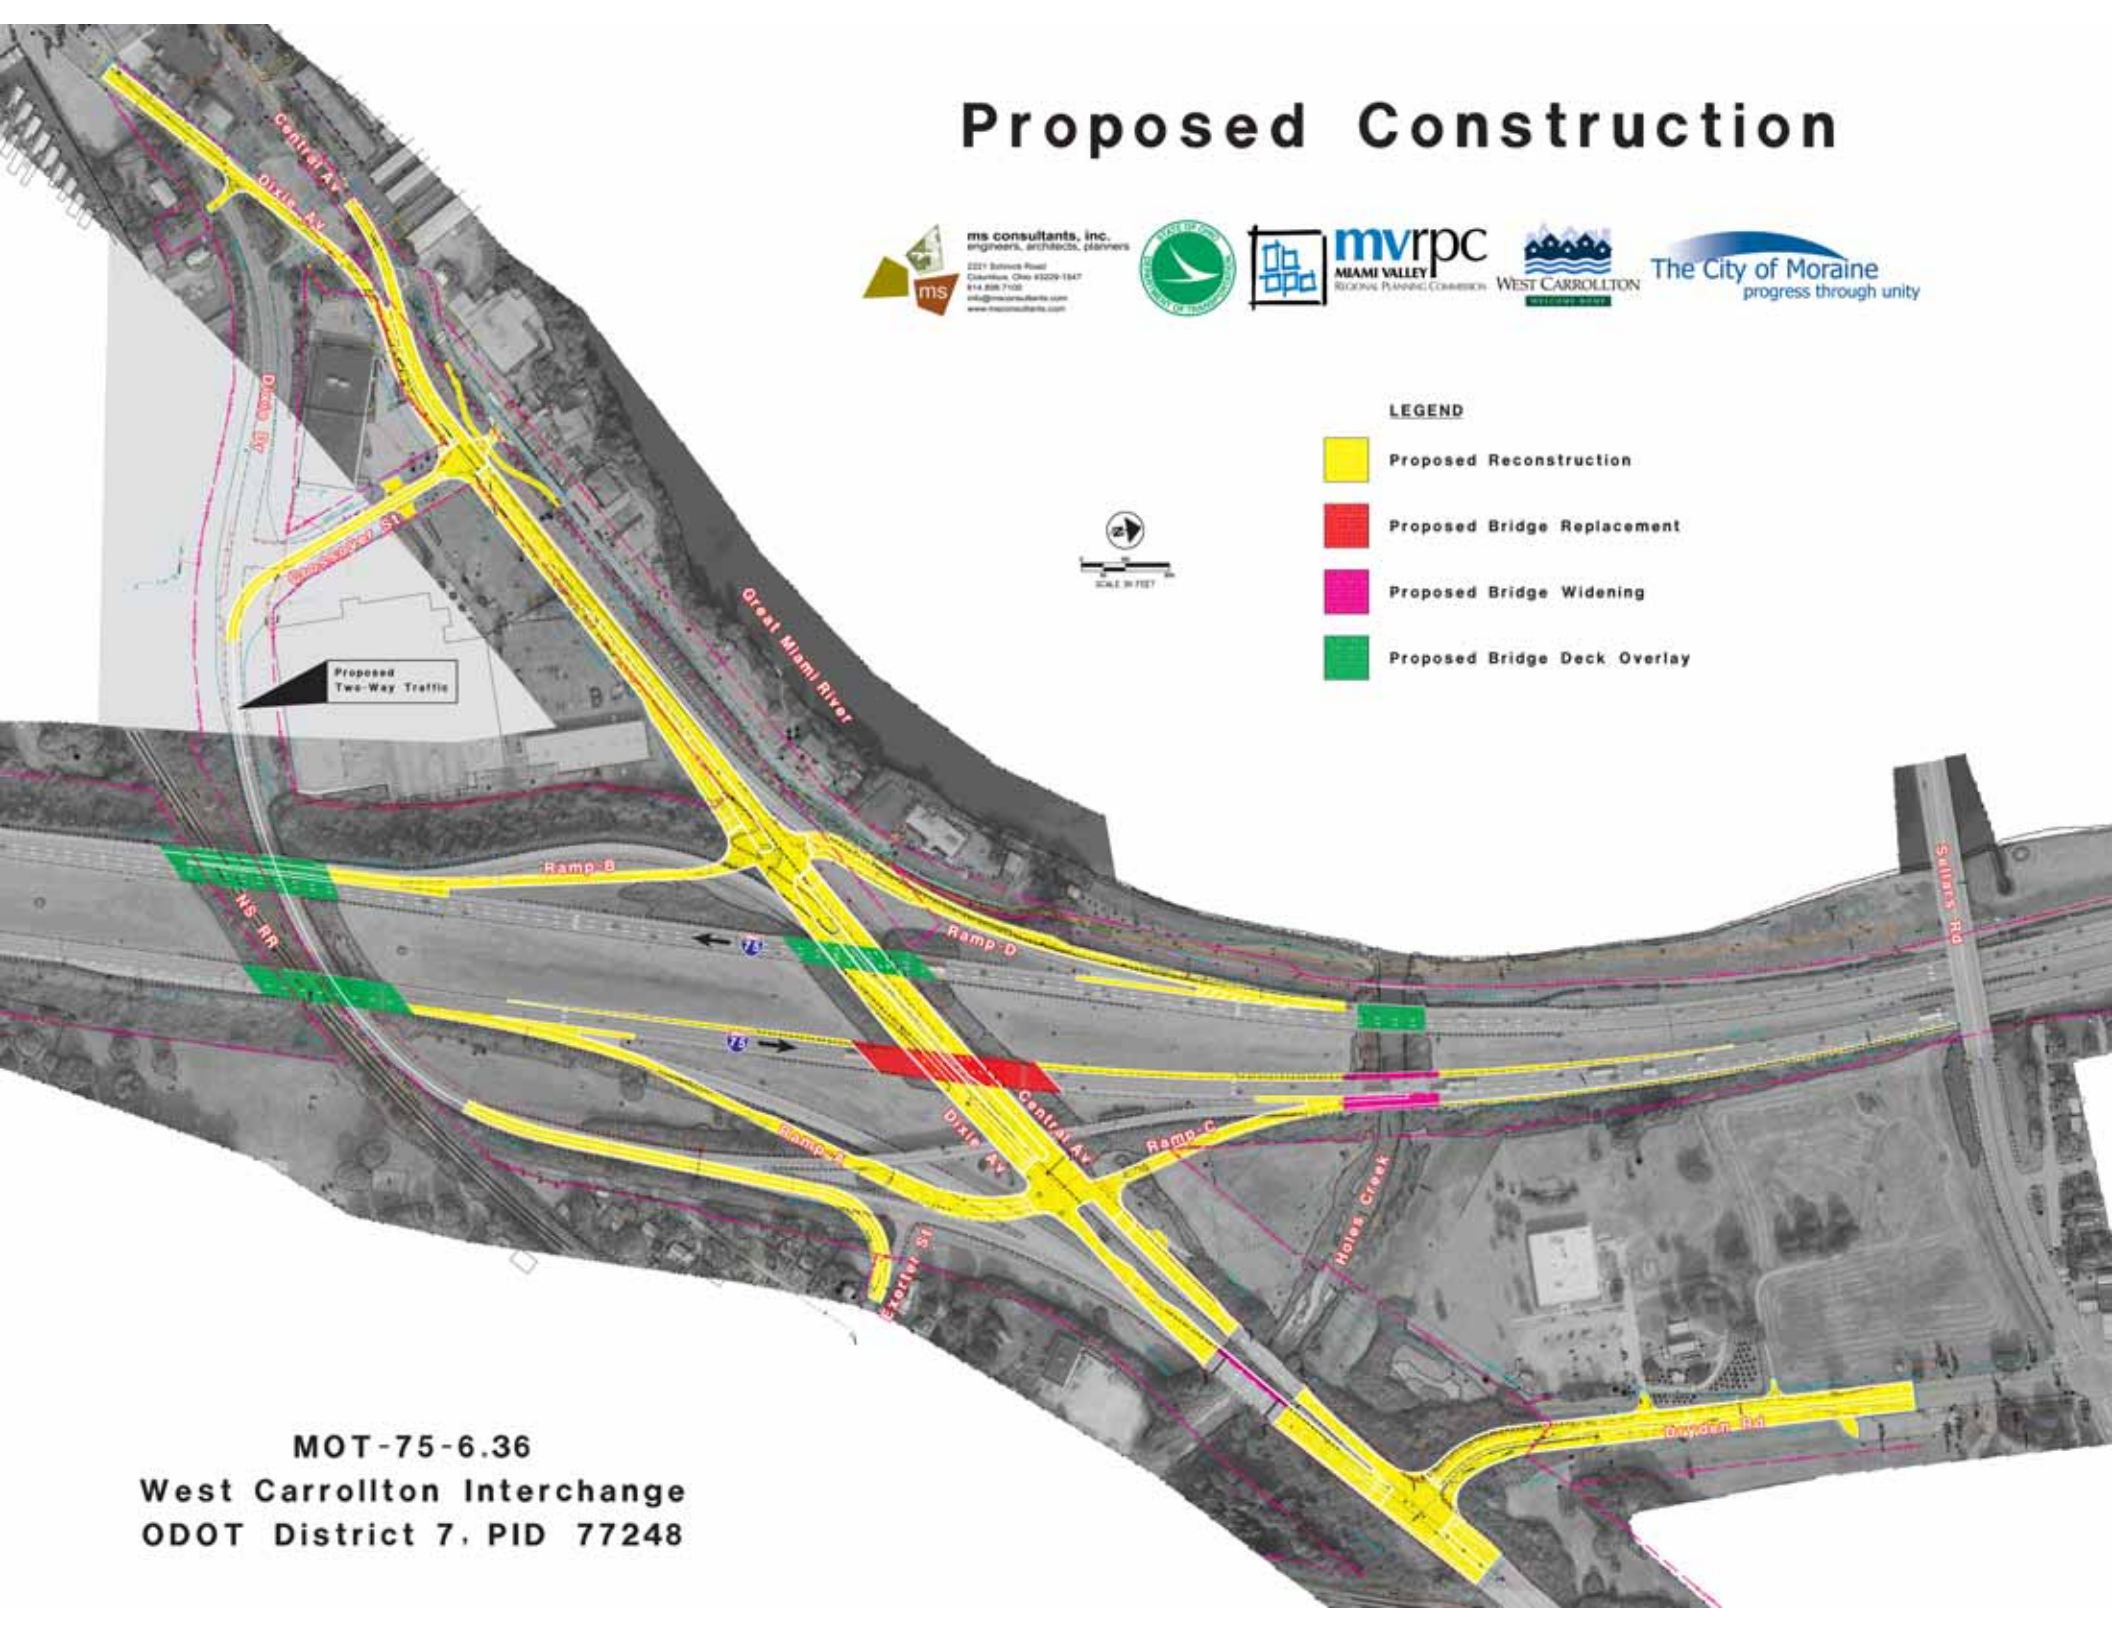

MOT-75-6.36
West Carrollton Interchange
ODOT District 7, PID 77248