

RECORD OF RESOLUTIONS

Resolution No. 24-2021

Passed: July 27 2021

A RESOLUTION AUTHORIZING THE CITY MANAGER TO ENTER INTO A CONTRACT AGREEMENT WITH E.M.H. & T., INC. FOR THE DESIGN OF THE MAPLEHILL DRIVE 8-INCH WATER MAIN REPLACEMENT PROJECT.

NOW, THEREFORE, BE IT RESOLVED BY THE COUNCIL OF THE CITY OF WEST CARROLLTON, MONTGOMERY COUNTY, OHIO:

Section 1: That the City received and considered three (3) proposals for the design of the Maplehill Drive 8-Inch Water Main Replacement project.

Section 2: That, after reviewing the proposals, E.M.H. & T., Inc. was considered the lowest and best proposal.

Section 3: That the City Manager be, and hereby is, authorized to enter into a contract agreement with E.M.H. & T., Inc. for the design of the Maplehill Drive 8-Inch Water Main Replacement project at a Not-to-Exceed fee of \$38,113.00.


Section 4: That this Resolution shall take effect from and after the date of its passage, the earliest period allowed by law.

Passed: July 27, 2021


Mayor

Attest: 
Clerk of Council

Effective Date: July 27, 2021

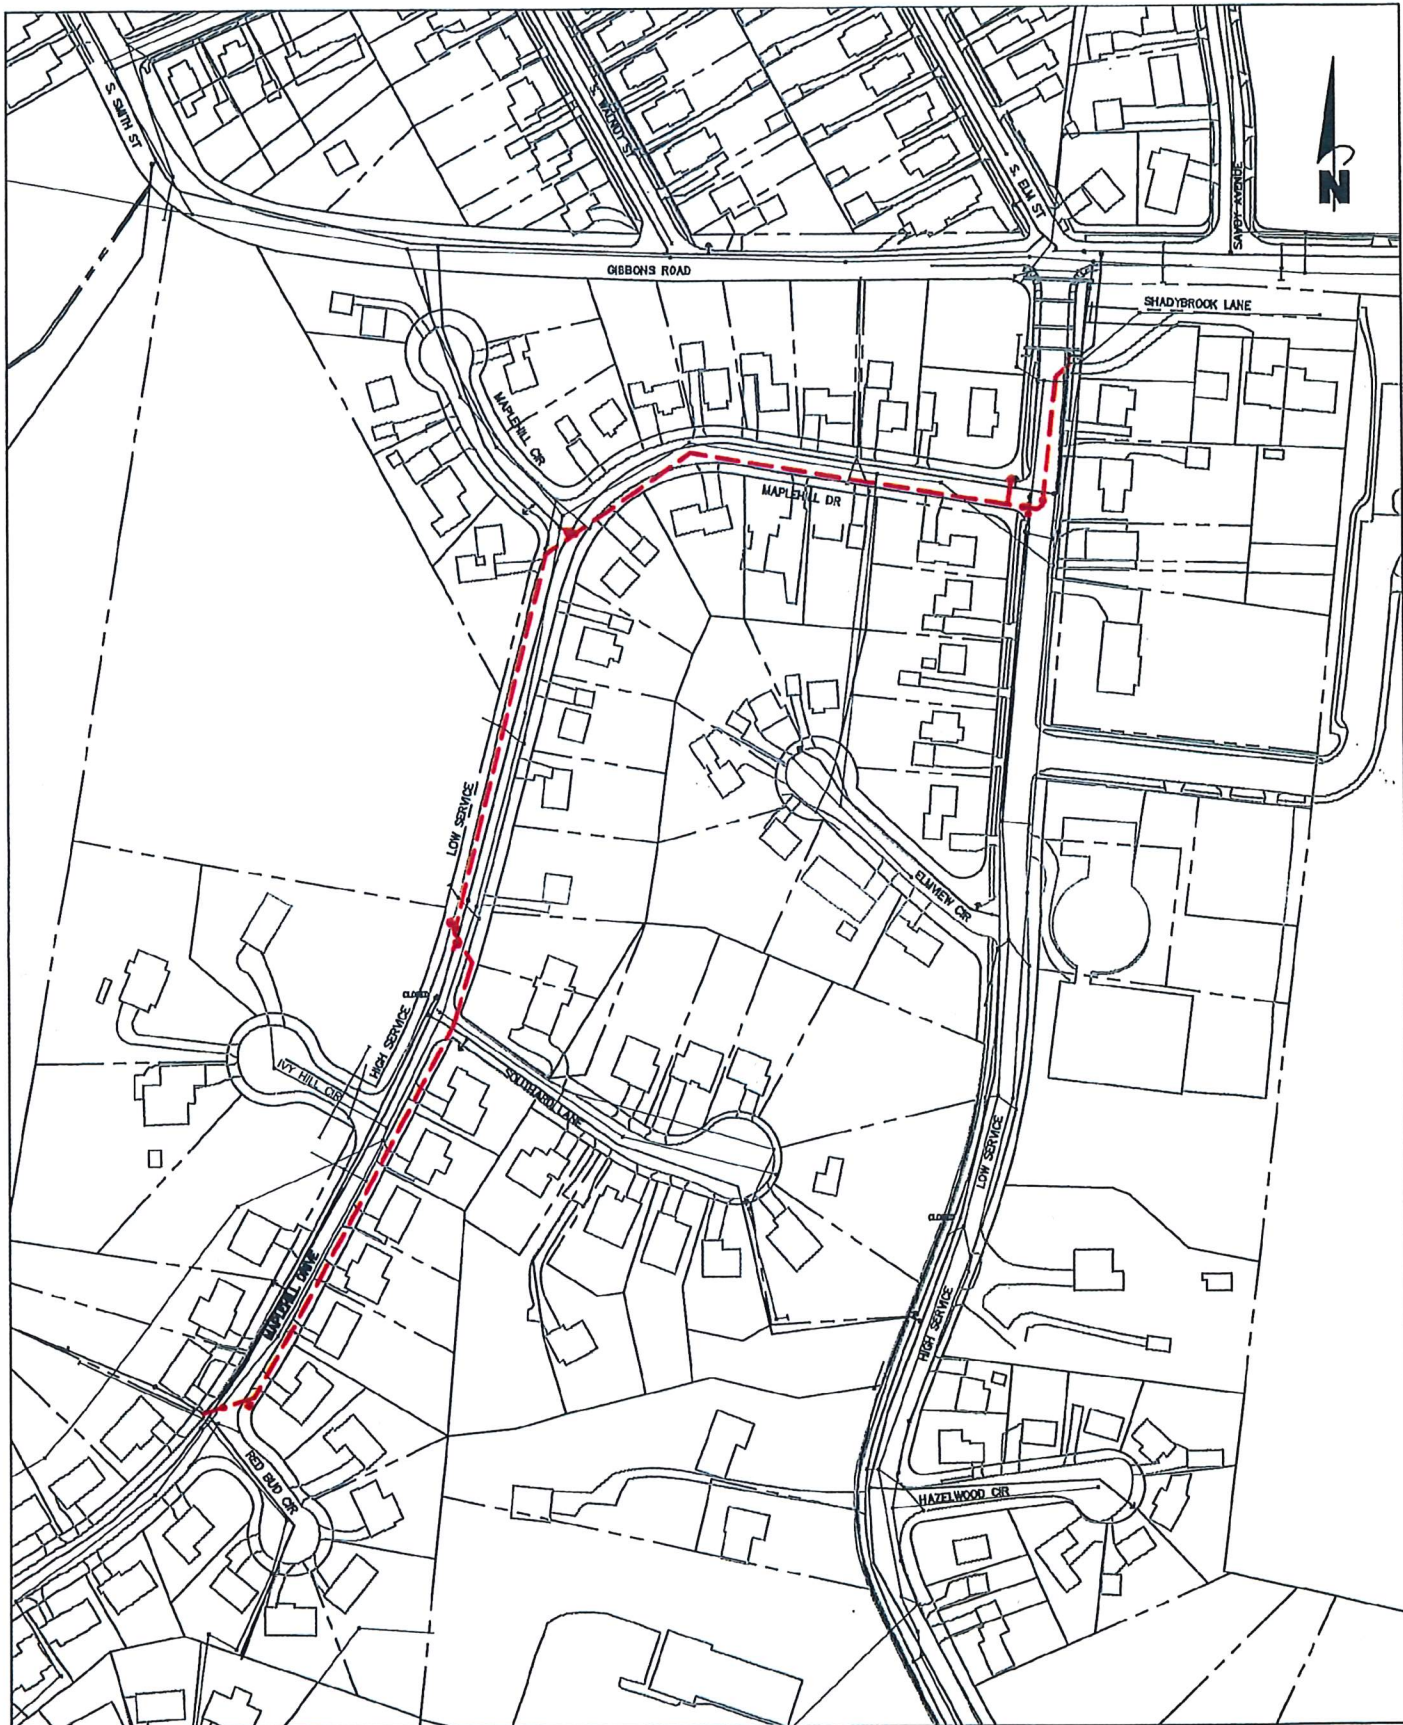

MAPLEHILL DRIVE
8" WATER MAIN REPLACEMENT
WEST CARROLLTON, OHIO

Date: Nov. 2, 2020

Drawn By: R.D.N.

Scale: 1"=200'