

# RECORD OF RESOLUTIONS

Resolution No. 28-2021

Passed: August 10, 2021

*A RESOLUTION AUTHORIZING THE CITY MANAGER TO APPLY FOR SURFACE TRANSPORTATION RESURFACING PROGRAM (STP) FUNDING VIA FEDERAL CORONAVIRUS RESPONSE AND RELIEF SUPPLEMENTAL APPROPRIATIONS ACT (CRRSAA) FUNDS THROUGH THE MIAMI VALLEY REGIONAL PLANNING COMMISSION FOR ROADWAY RESURFACING ALONG EAST CENTRAL AVENUE.*

*WHEREAS, the Miami Valley Regional Planning Commission (MVRPC) has solicited local government entities to submit new transportation resurfacing projects for funding consideration in the Transportation Improvement Program (TIP); and*

*WHEREAS, the City of West Carrollton has committed to a timely project development schedule; and*

*WHEREAS, the City of West Carrollton will commit the necessary resources to support the estimated local cost portion of the project, if required, and the following list will be submitted to MVRPC, shown in order of the City of West Carrollton's priority:*

1. Roadway Resurfacing along East Central Avenue

*WHEREAS, the City of West Carrollton requests the following exemptions from MVRPC's Complete Streets Policy for the proposed funding application:*

1. Roadway Resurfacing along East Central Avenue – where the project consists of maintenance, repair, or resurfacing of an existing cross-section only. (cyclist and pedestrian exemption)

*NOW, THEREFORE, BE IT RESOLVED BY THE COUNCIL OF THE CITY OF WEST CARROLLTON, MONTGOMERY COUNTY, OHIO:*

SECTION 1: That this Resolution shall serve to authorize the transmittal and submittal of applications for the following transportation projects to MVRPC for funding consideration in the Transportation Improvement Program (TIP):

1. Roadway Resurfacing along East Central Avenue

SECTION 2: That the City Manager is hereby authorized to sign on behalf of the City the application for funds as referred to in Section 1 of this Resolution.

## RECORD OF RESOLUTIONS

Resolution No. 28-2021

Passed: August 10, 2021


SECTION 3: The City Manager is hereby directed and authorized to take or cause to be taken all other action necessary and proper to secure the funding sought by the application referred to herein, and provide any additional information sought by reviewing agencies during the time the application is under review. The City Manager is further directed and authorized to cause compliance with all reporting requirements required by the Miami Valley Regional Planning Commission (MVRPC) as required as part of the funding process.

SECTION 4: Upon application approval, the City hereby states its commitment to the local contribution for the project as identified in these applications, including local contribution of costs exceeding the current estimates or subsequent revised estimates as accepted by the MVRPC.

SECTION 5: It is hereby found and determined that all formal actions of this Council concerning and relating to the adoption of this Resolution were adopted in an open meeting of this Council, and that any and all deliberations of this Council and any of its committees that resulted in such formal action were in meetings open to the public, in compliance with all legal requirements, including, but not limited to Section 121.22 of the Ohio Revised Code.

SECTION 6: That this Resolution shall take effect from and after the date of its passage, the earliest period allowed by law.


Passed: August 10, 2021

  
Mayor

Attest: Tom Rully  
Clerk of Council

Effective Date: August 10, 2021



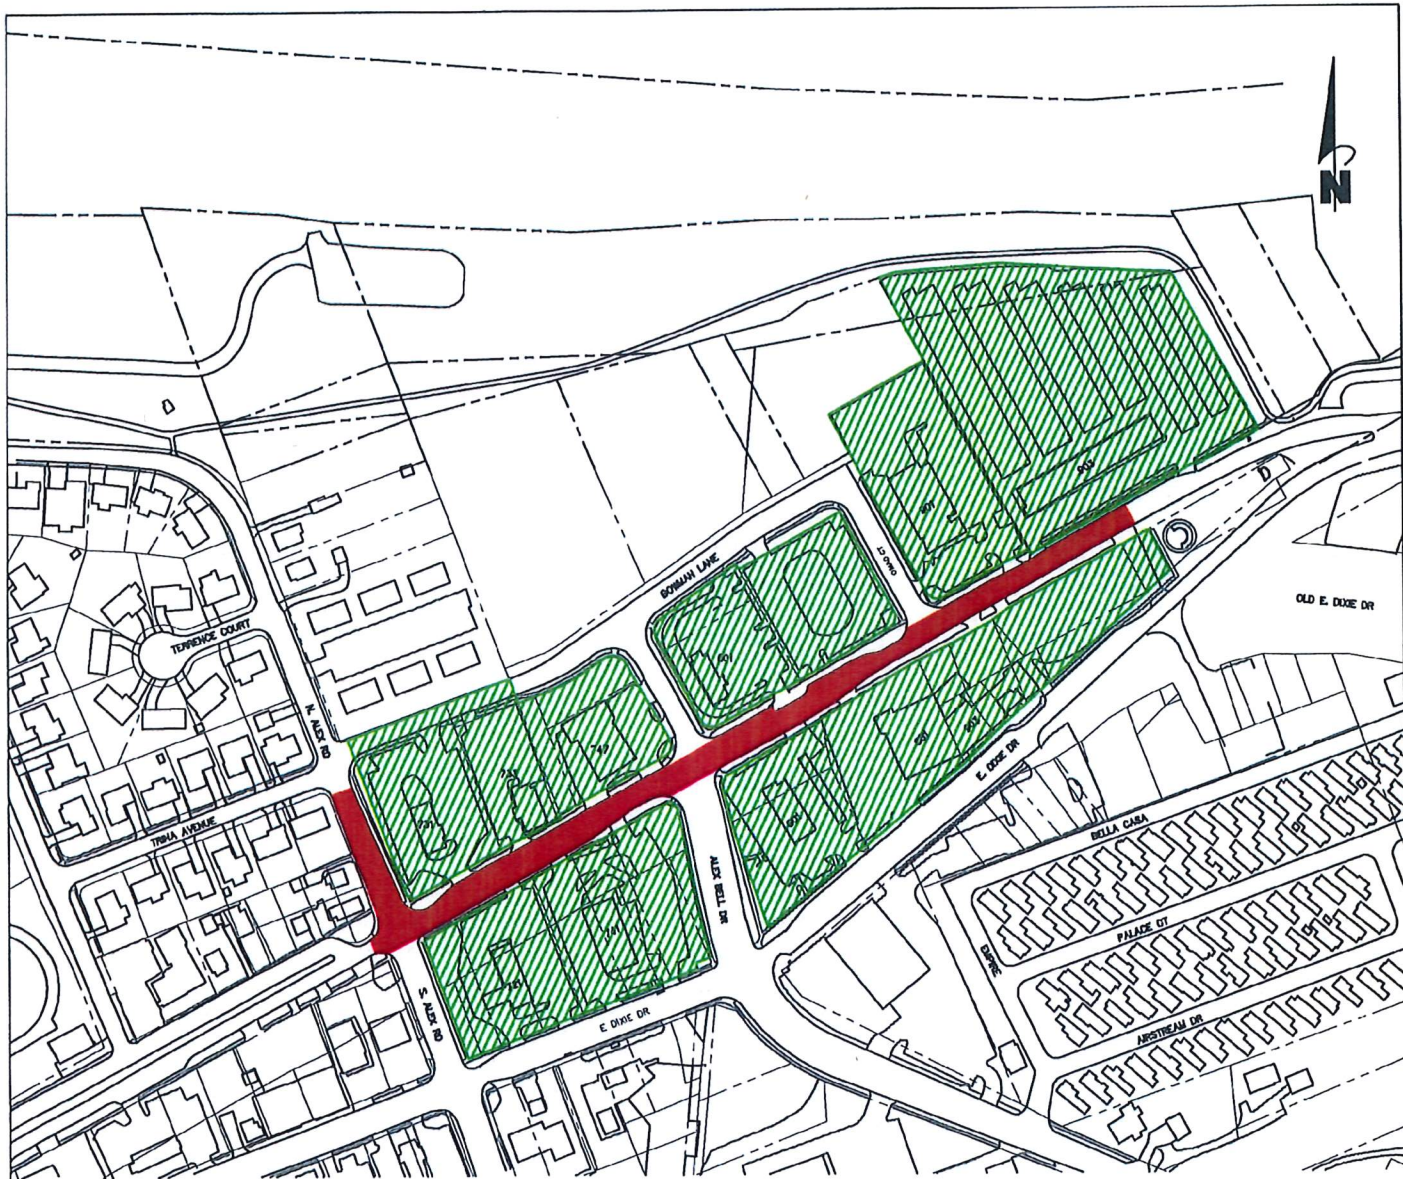

# PROPERTY LIST FOR 2022 CURB & SIDEWALK PROGRAM

731 E. CENTRAL AVE – WENDY'S  
 733 E. CENTRAL AVE – PIZZA HUT  
 747 E. CENTRAL AVE – SPEEDWAY  
 801 E. CENTRAL AVE – TACO BELL  
 901 E. CENTRAL AVE – POST OFFICE  
 903 E. CENTRAL AVE – SOUTHTOWN SELF STORAGE  
 721 E. DIXIE DR – PNC BANK  
 741 E. DIXIE DR – McDONALDS  
 801 E. DIXIE DR – SONIC  
 881 E. DIXIE DR – LITTLE FARM  
 903 E. DIXIE DR – EL MESON

E. CENTRAL AVENUE  
 ROADWAY RESURFACING  
 WEST CARROLLTON, OHIO

Date: Aug. 6, 2021

Drawn By: R.D.N.

Scale: 1"=300'