


Berm Cross-Section
Not to Scale

* Note that berms will be placed over time as needed to provide sight, sound & access barriers to active areas.

* Note that berms will be sloped to 2.6:1 and seeded with Landscaper's Contractor blend with annual rye.

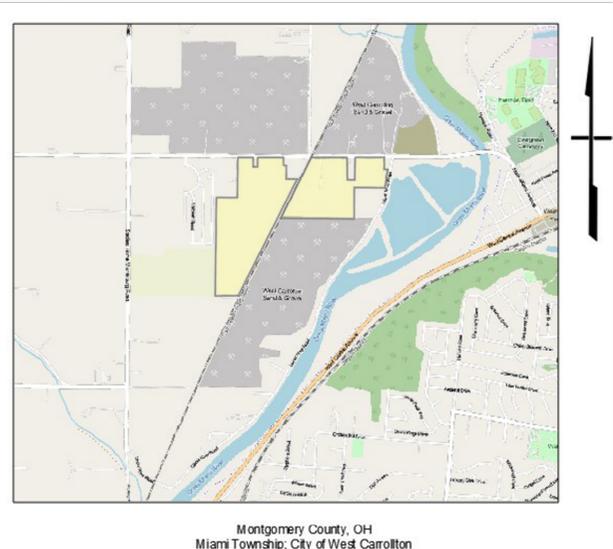

Notes / Legend

- Current Permit
- Proposed Eight Ft. Berms*
- Final Estimated Lake Areas
- Outside Toe of Berms : Proposed Extent of Mining
- Required 150-Ft. Backfill Limit
- ✿ Sugar and Red Maples planted on 30-Ft. Centers

Scale: 1" = 200'

Scale Bar

A COLAS COMPANY

Barrett Paving Materials Inc. - W. Carrollton, OH

West Carrollton PUD Development Plan with Setbacks	Date:	02.17.2026
	Drawn By:	MWY
	Sheet:	2:3