




# PHOTOMETRIC COMPLETED BY CAPITOL LIGHT

CAPITOL LIGHT  
www.capitollight.com

JOB: GETGO

LOCATION:

WEST CARROLLTON, OH

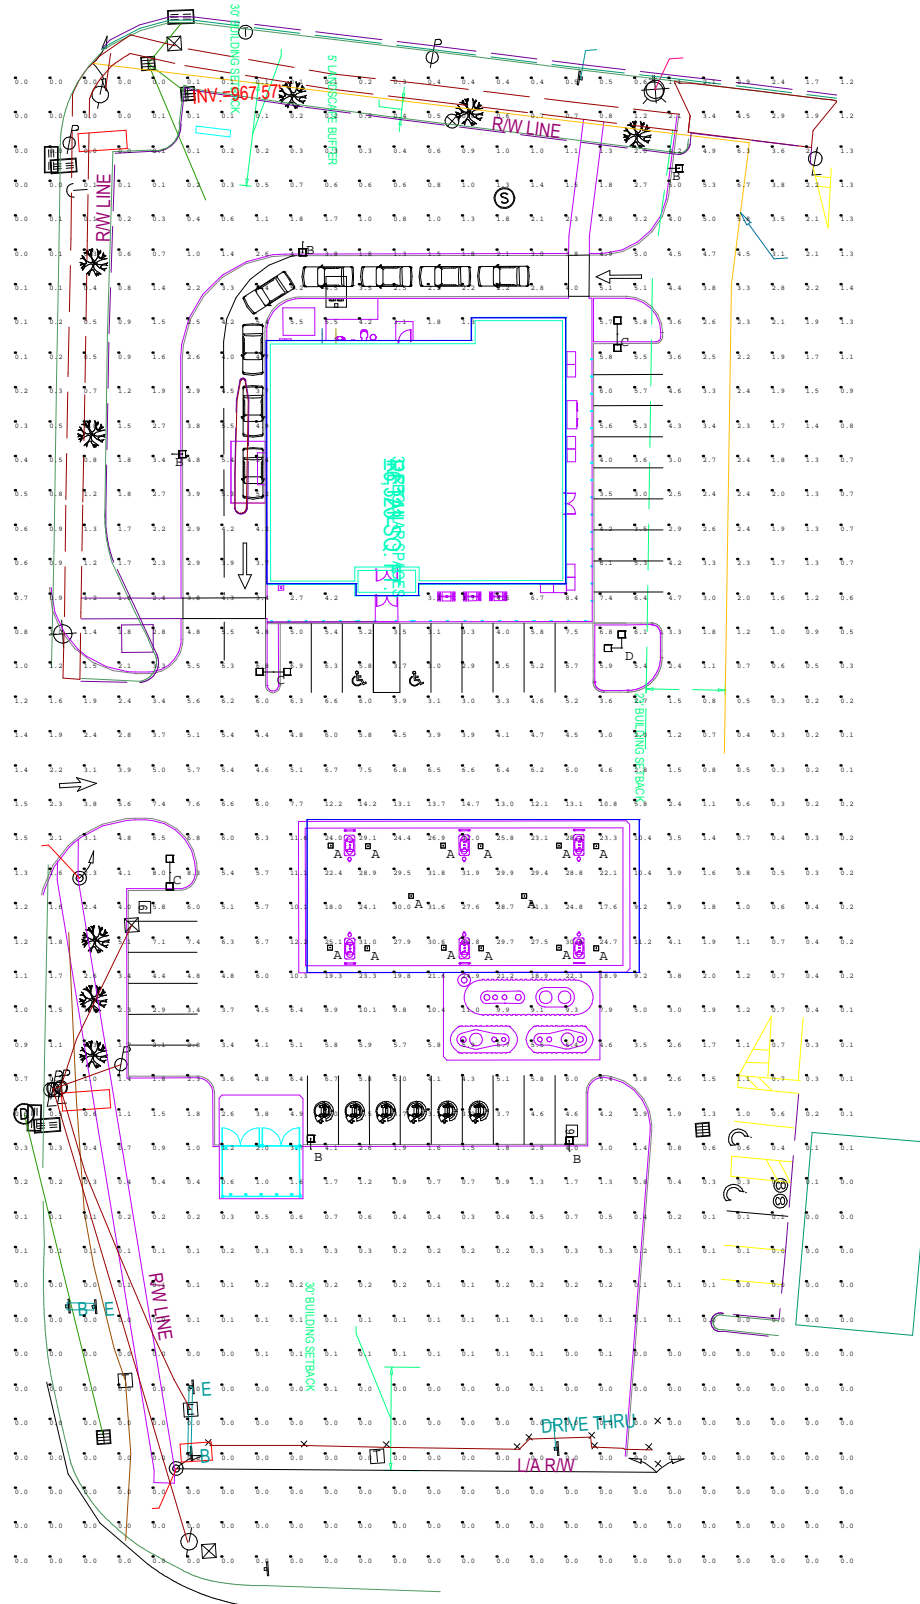

Luminaire Schedule				
Symbol	Qty	Label	Arrangement	Description
	1	D	2 @ 90 degrees	GL3-18H-4WS-740 MOUNTED AT 25'
	3	C	Back-Back	GL3-18H-4WS-740 MOUNTED AT 25'
	5	B	SINGLE	GL3-18H-4WS-740 MOUNTED AT 25'
	14	A	SINGLE	CRUS-SC-LED-SS-CW

Based on the information provided, all dimensions and luminaire locations show represent recommended positions or positions provided by third party. The engineer and/or architect have the sole responsibility to determine applicability of the layout to existing or future field conditions.

This lighting pattern represents illumination levels calculated from laboratory data taken under controlled conditions utilizing current industry standard lamp ratings in accordance with IES approved methods. Actual performance of any manufacturer's luminaire may vary due to variation in electrical voltage, tolerance in lamps and other variable field conditions.